


**SCHEDULE 'E'
TO AMENDMENT NO.8**

**WATER SUPPLY
PLAN**

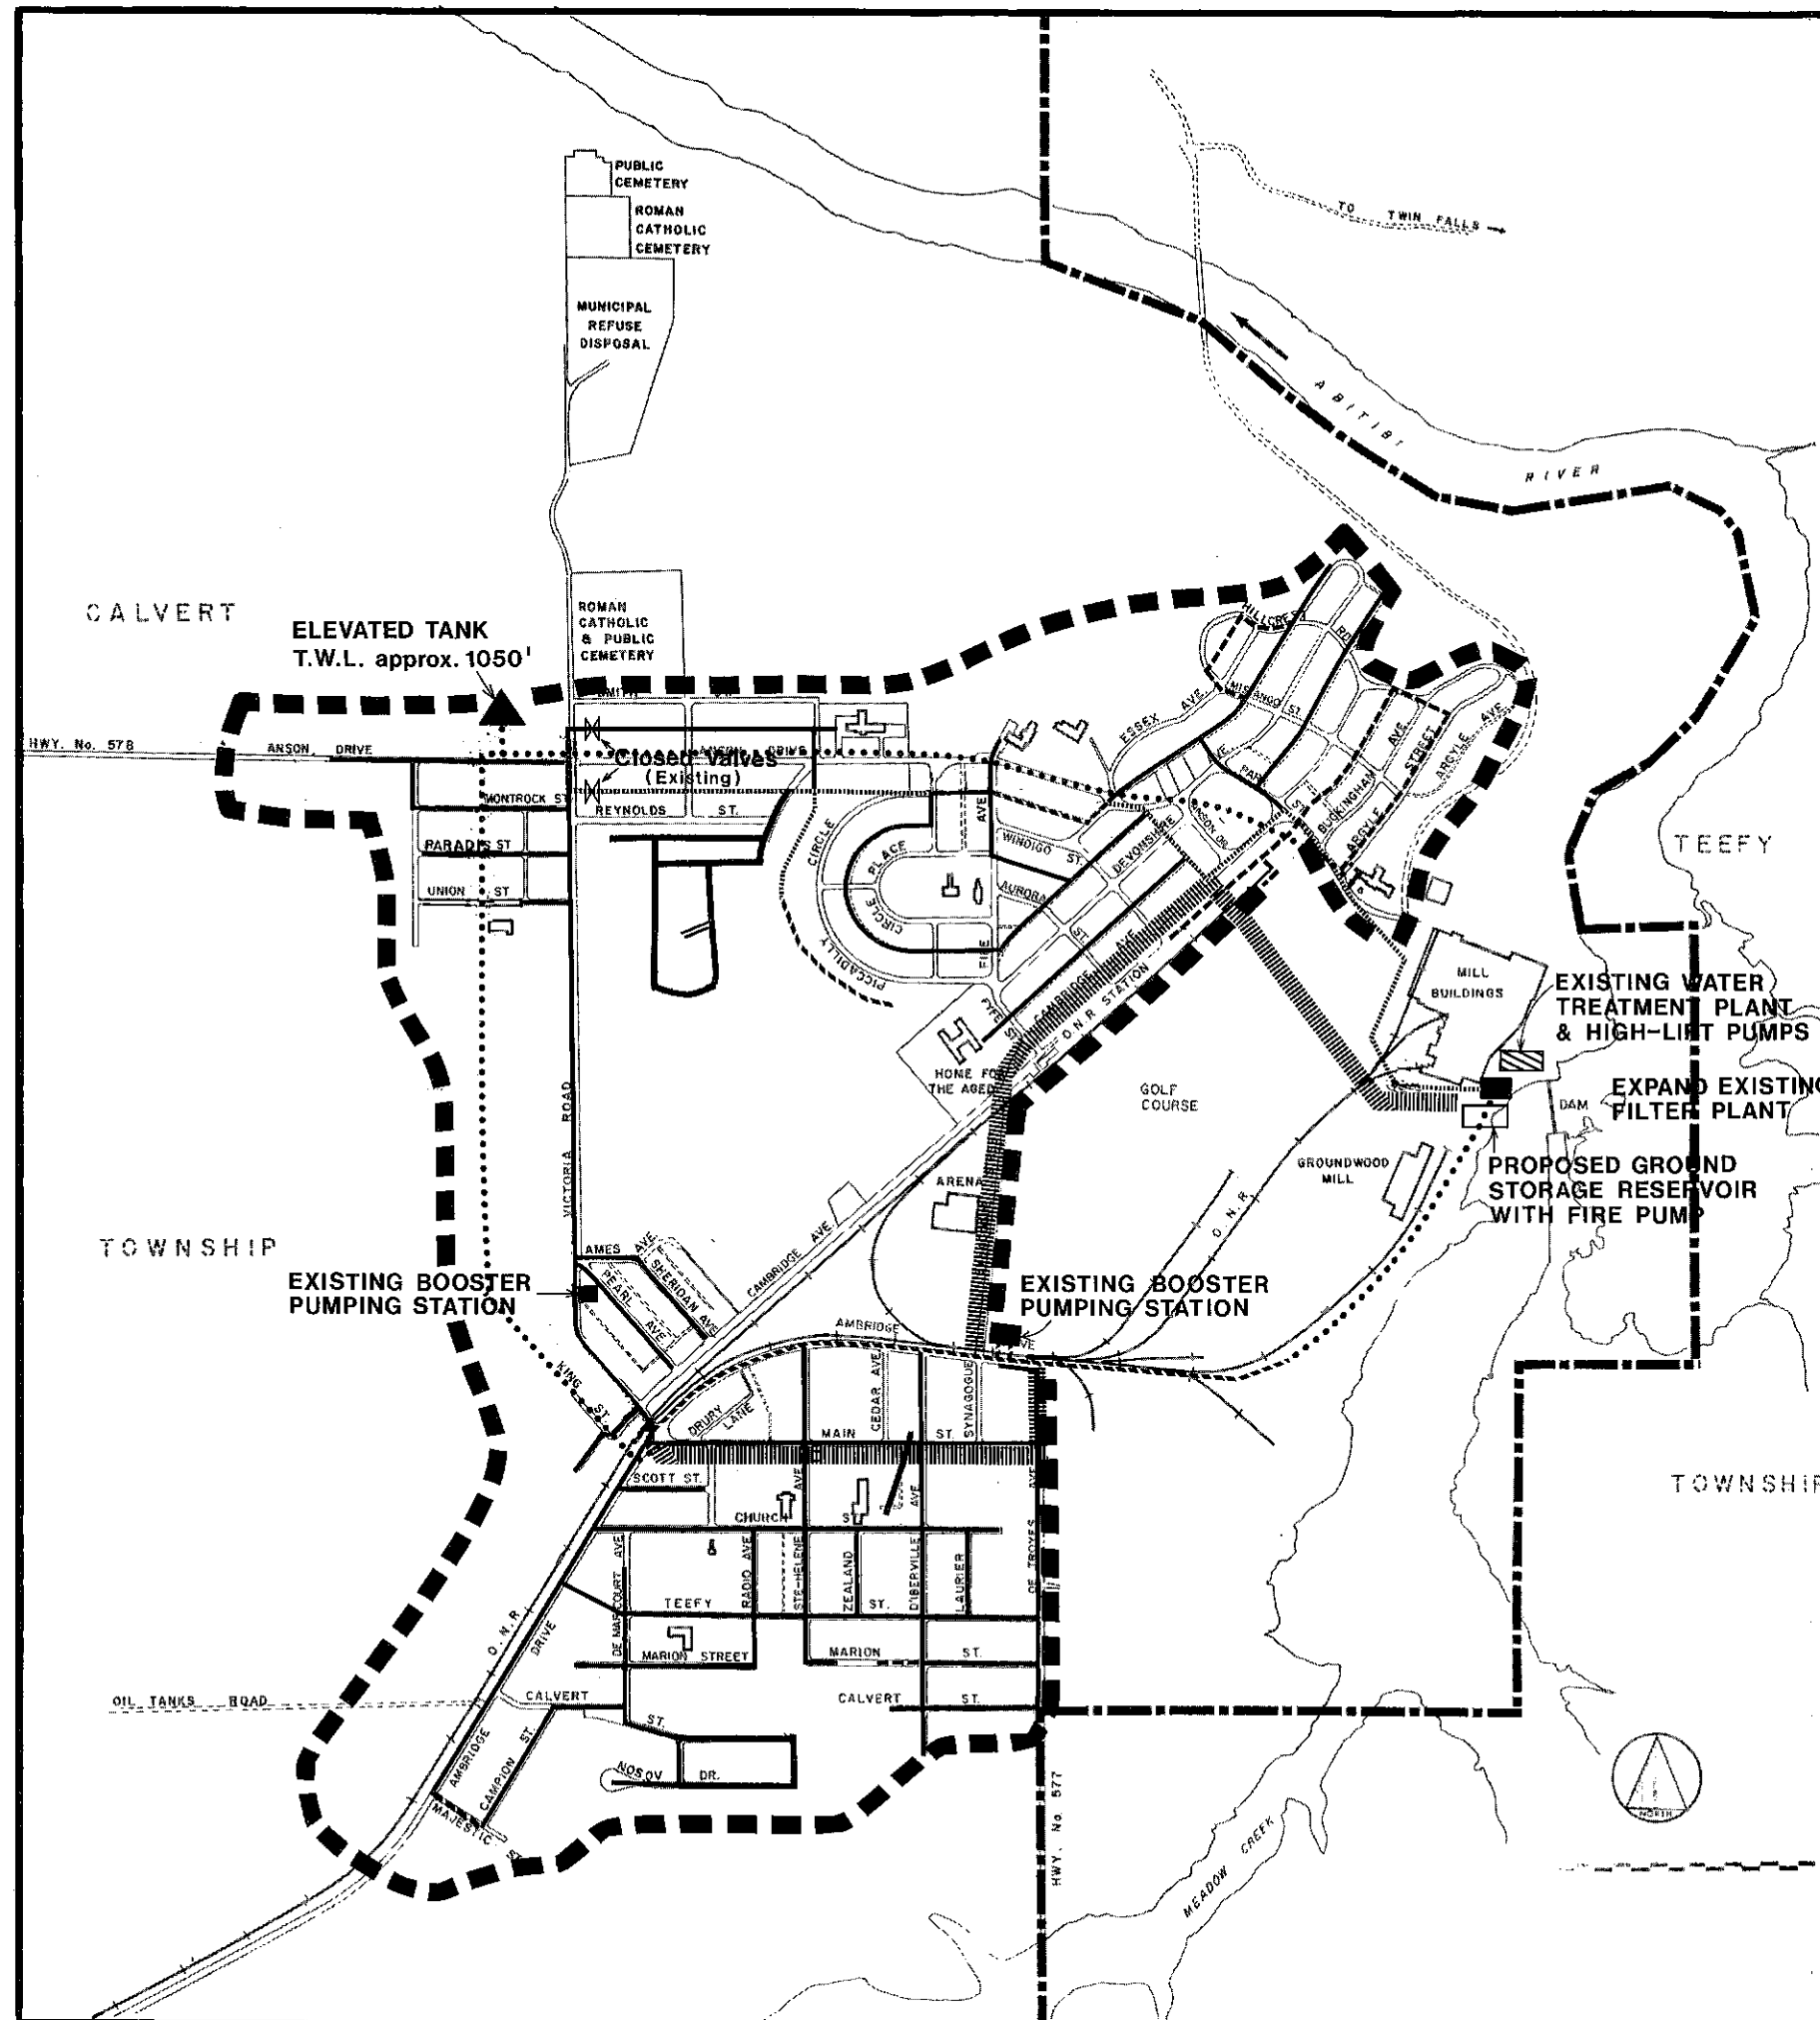

- EXISTING WATERMAIN (4")
- _____ " " (6")
- " " (8")
- " " (10")
- " " (12")
- EXISTING PUMPING STATION
- ▲ EXISTING ELEVATED TANK
- ||||| PROPOSED TRUNK WATERMAIN ROUTE
- ■ ■ LIMIT OF URBAN SERVICES

As amended by Amendments
No. 1-8

**TOWN OF IROQUOIS FALLS
OFFICIAL PLAN**
Proctor & Redfern Limited



Consulting Engineers and Planners
REV. JULY 1983 Jan. 1983