



# KEY PLAN

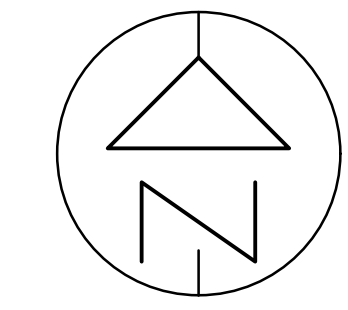


- LEGEND:**
- SANITARY FORCEMAIN
  - SANITARY SEWER
  - WATERMAIN
  - CULVERTS
  - GAS MAIN

## TYPICAL SECTION

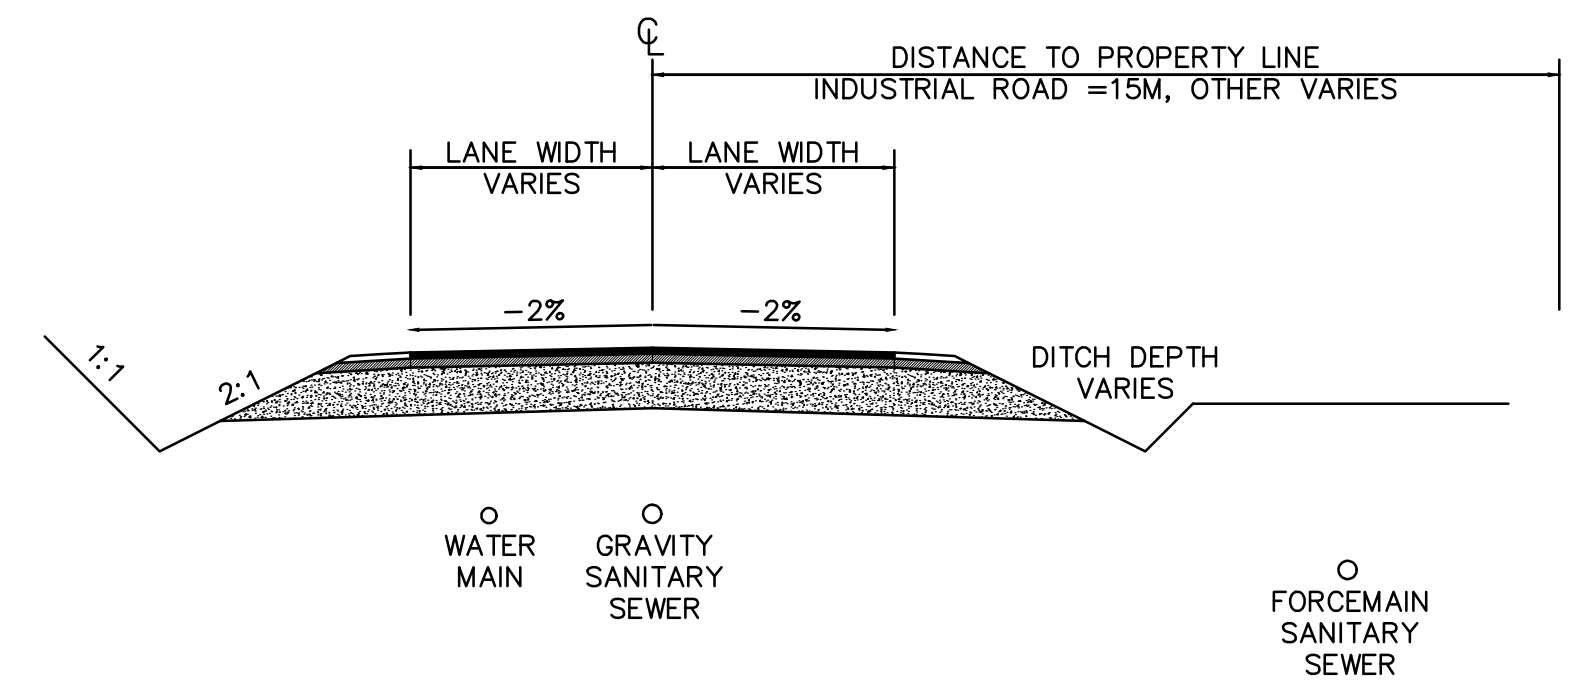


NWL-23008853-00 IROQUOIS FALLS  
OIL TANK ROAD INDUSTRIAL PARK

PUBLIC CONSULTATION CENTRE  
CONCEPTUAL PLAN

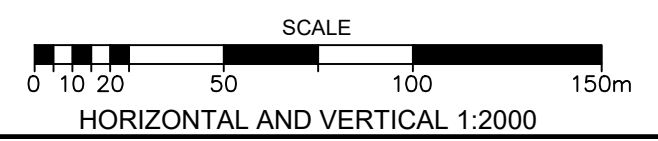

# OIL TANK ROAD & SOUTH PORTION OF INDUSTRIAL ROAD

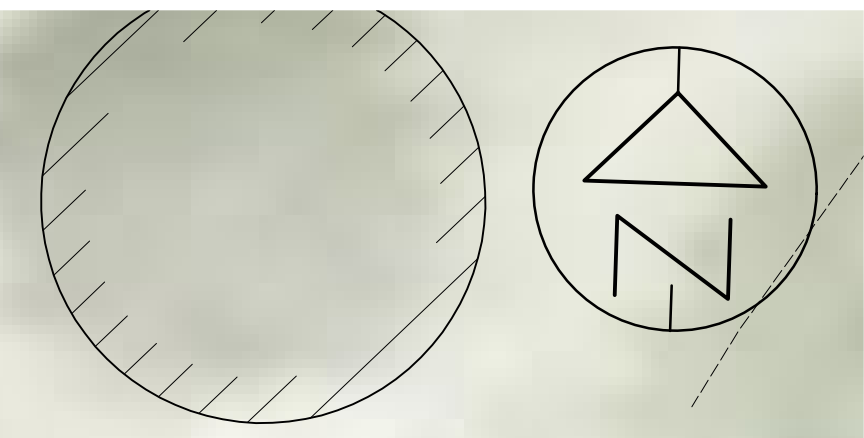

PUBLIC WORKS

INDUSTRIAL ROAD

EXISTING DRAINAGE PATH

PROPOSED GRAVITY SANITARY SEWER AT CENTRELINE  
PROPOSED WATERMAIN

ENBRIDGE GAS MAIN  
PROPERTY LINES

EXISTING ROAD EDGES  
PROPOSED ROAD DITCHLINE

OIL TANK ROAD

EXISTING ONTARIO NORTHLAND RAILWAY  
ORP (24)  
SSIB(RY)

AMBRIDGE DRIVE

PROPOSED WATERMAIN  
CONNECT TO EXISTING WATERMAIN  
EXISTING WATERMAIN

PROPOSED WARNING SIGNS NOT SHOWN

EXISTING ROAD EDGES


PROPOSED CURB AND GUTTER  
PROPOSED SIDEWALK





PROPOSED CATCH BASIN LOCATIONS TO BE DETERMINED (TYP)



NWL-23008853-00 IROQUOIS FALLS  
OIL TANK ROAD INDUSTRIAL PARK

PUBLIC CONSULTATION CENTRE  
CONCEPTUAL PLAN

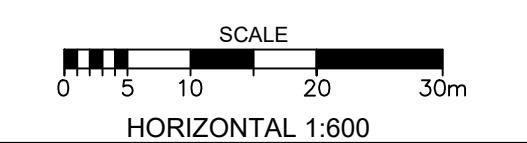

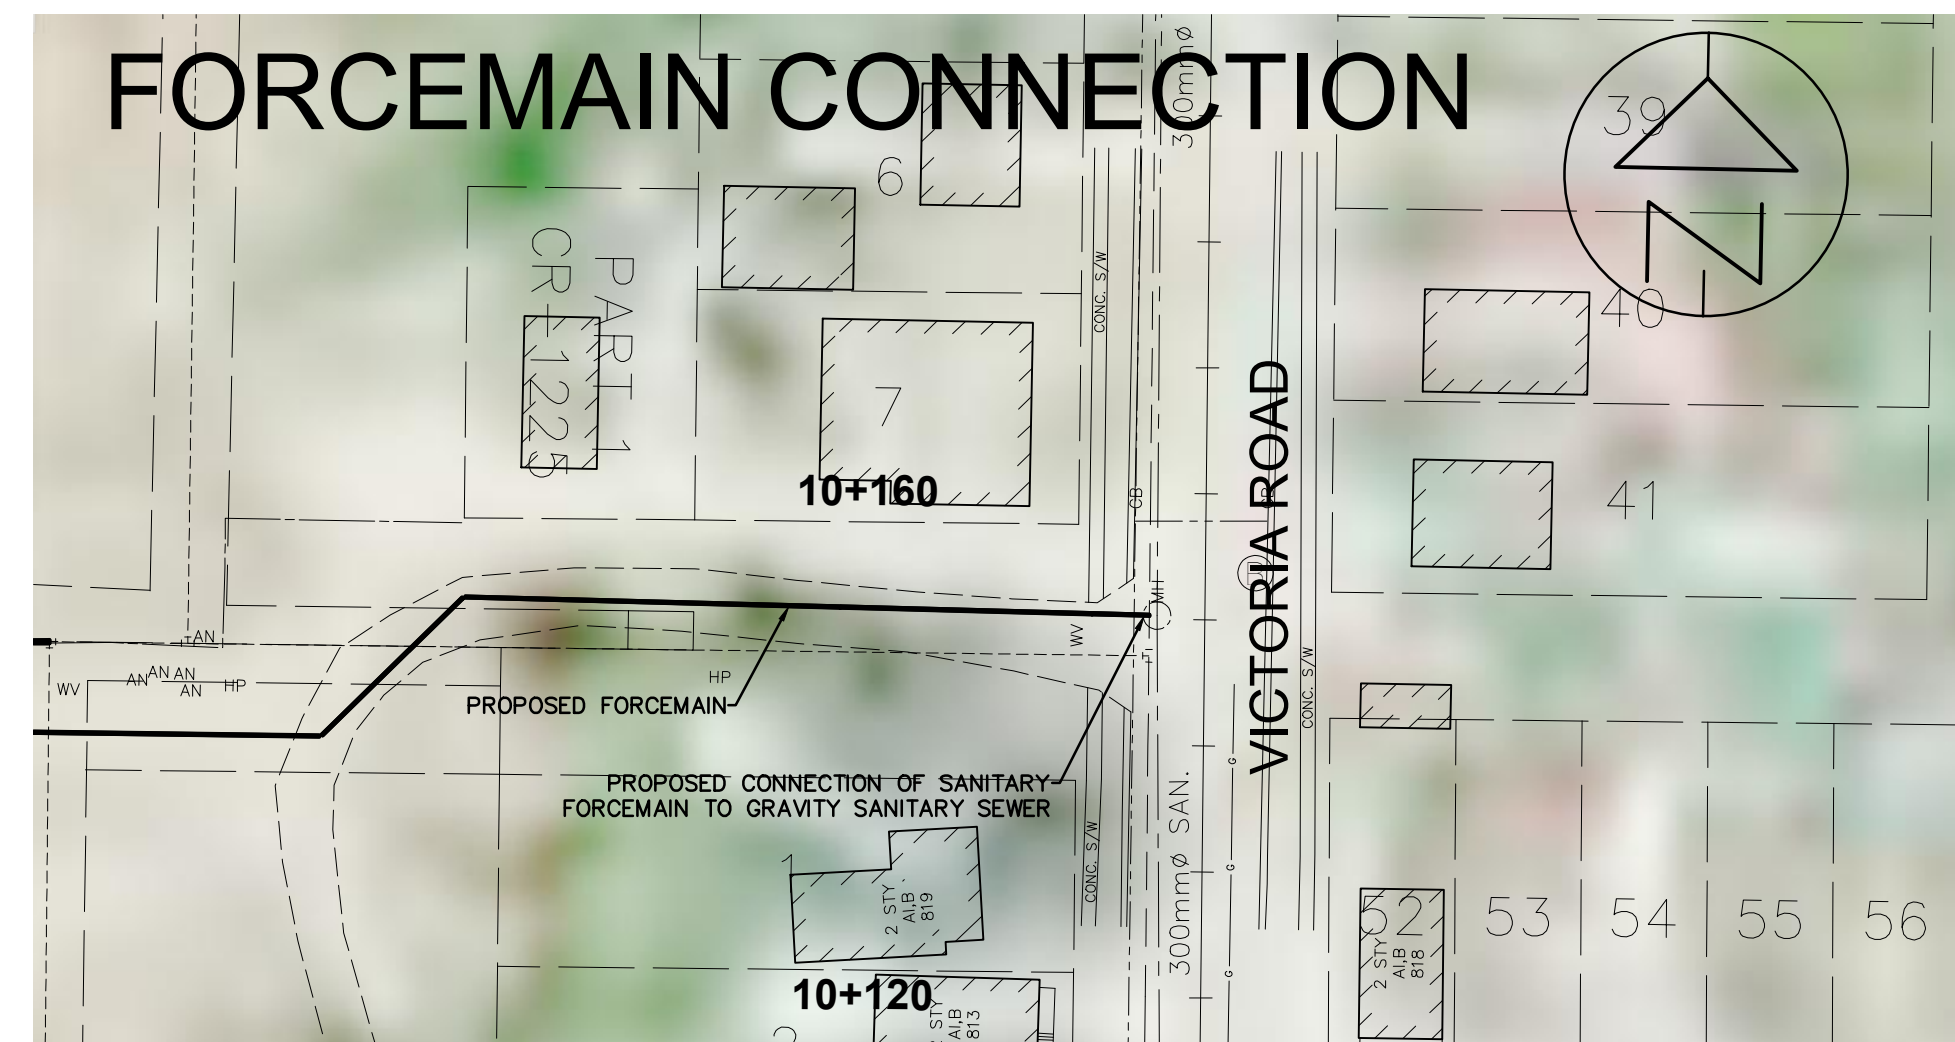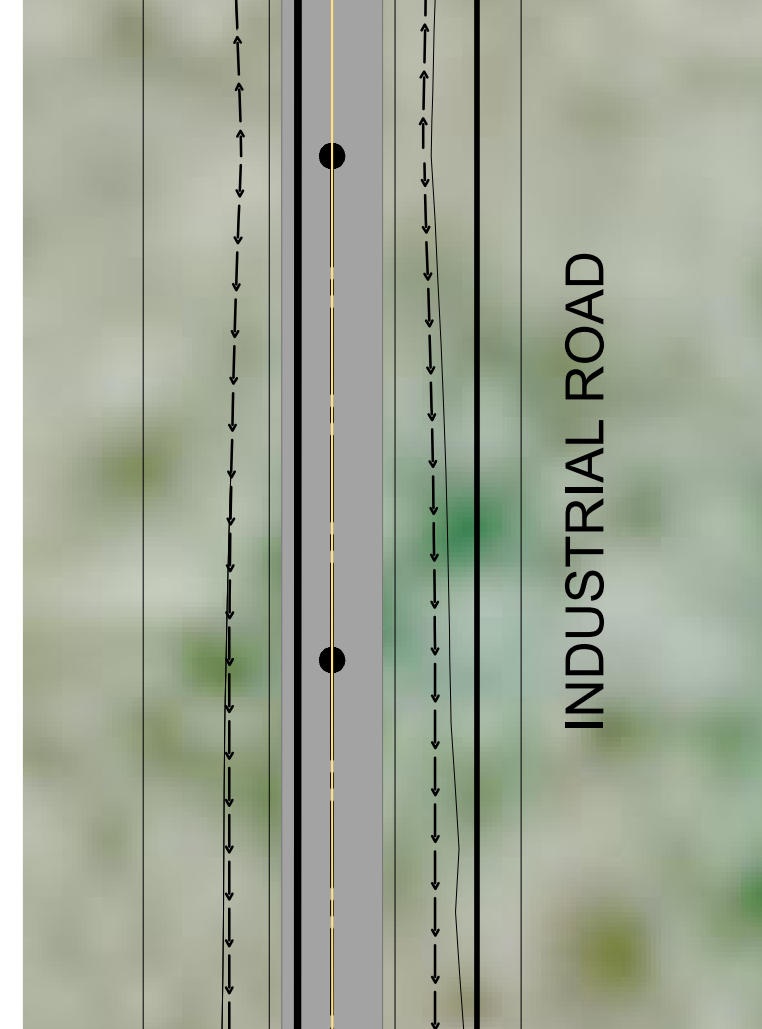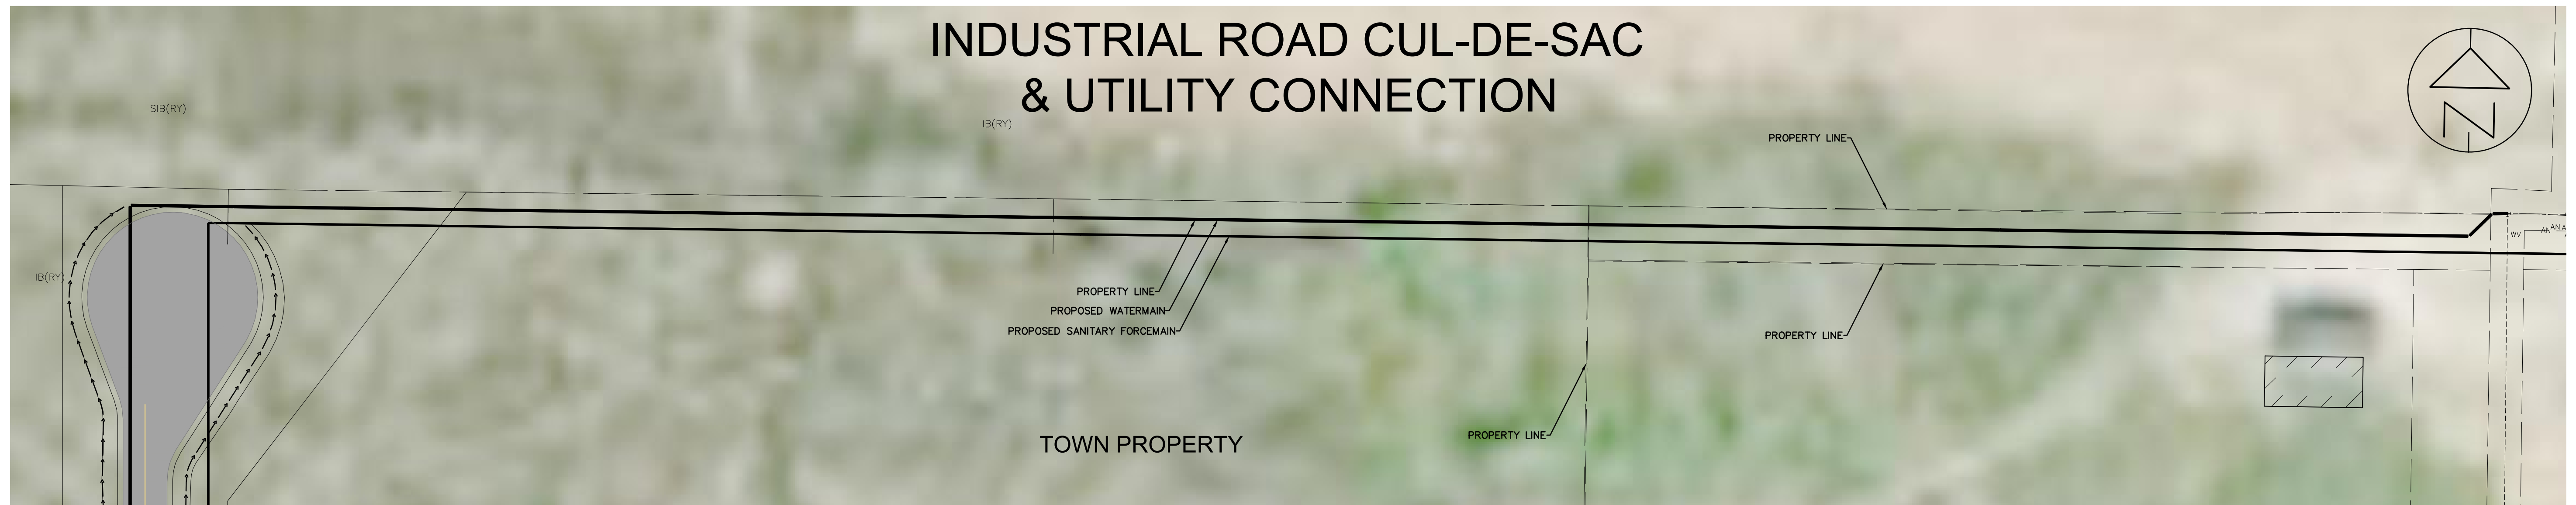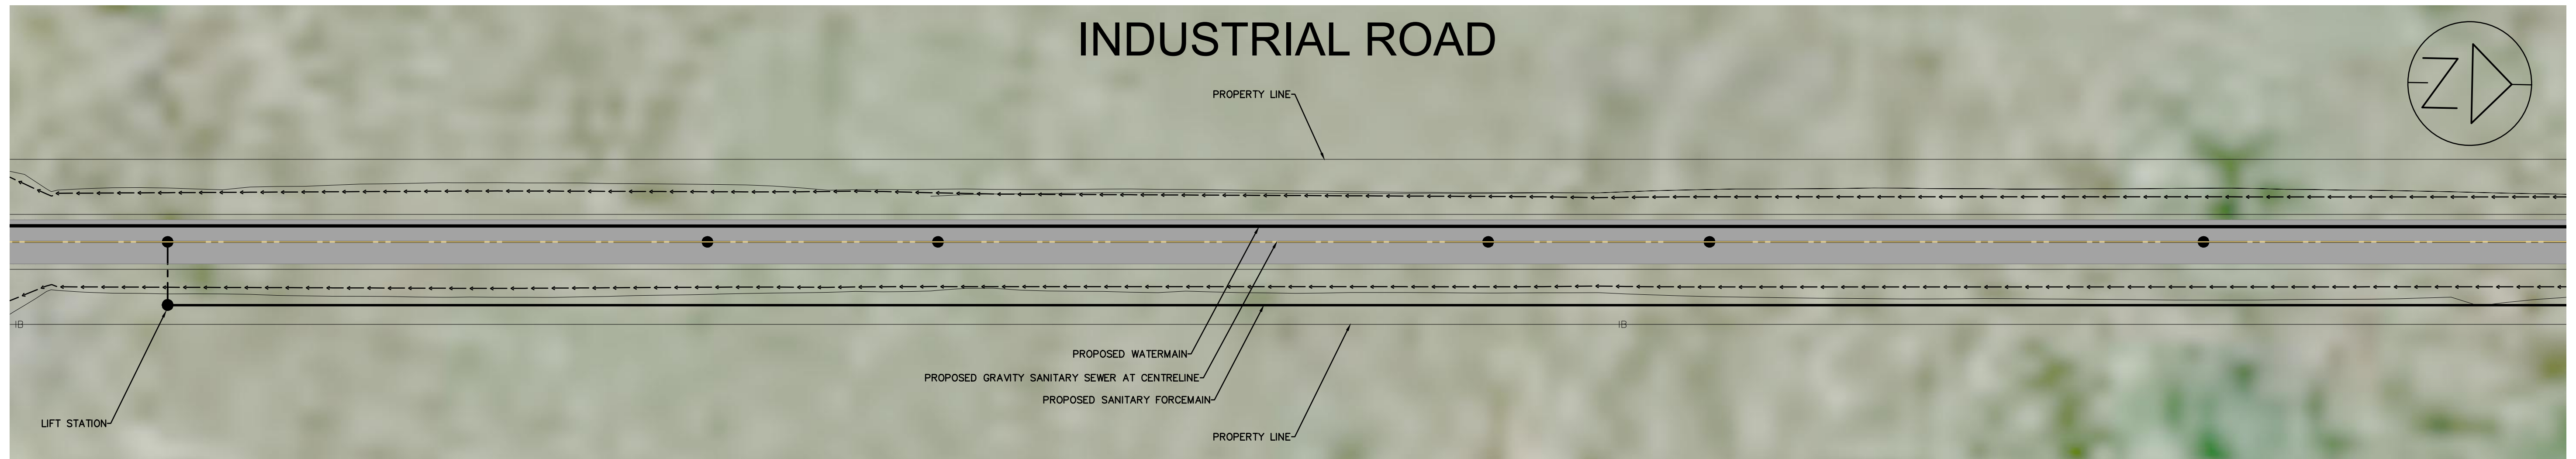

NWL-23008853-00 IROQUOIS FALLS  
OIL TANK ROAD INDUSTRIAL PARK

PUBLIC CONSULTATION CENTRE  
CONCEPTUAL PLAN

SCALE  
0 5 10 20 30m  
HORIZONTAL 1:600