


SCHEDULE 'F'

SANITARY SEWER PLAN

- EXISTING SEWERS
- - - PROPOSED SEWERS
- PROPOSED FORCEMAIN
- PROPOSED PUMPING STATION
- - - - - DIRECTION OF FLOW
- ▨ DRAINAGE AREA BOUNDARY
- ■ ■ LIMIT OF URBAN DEVELOPMENT

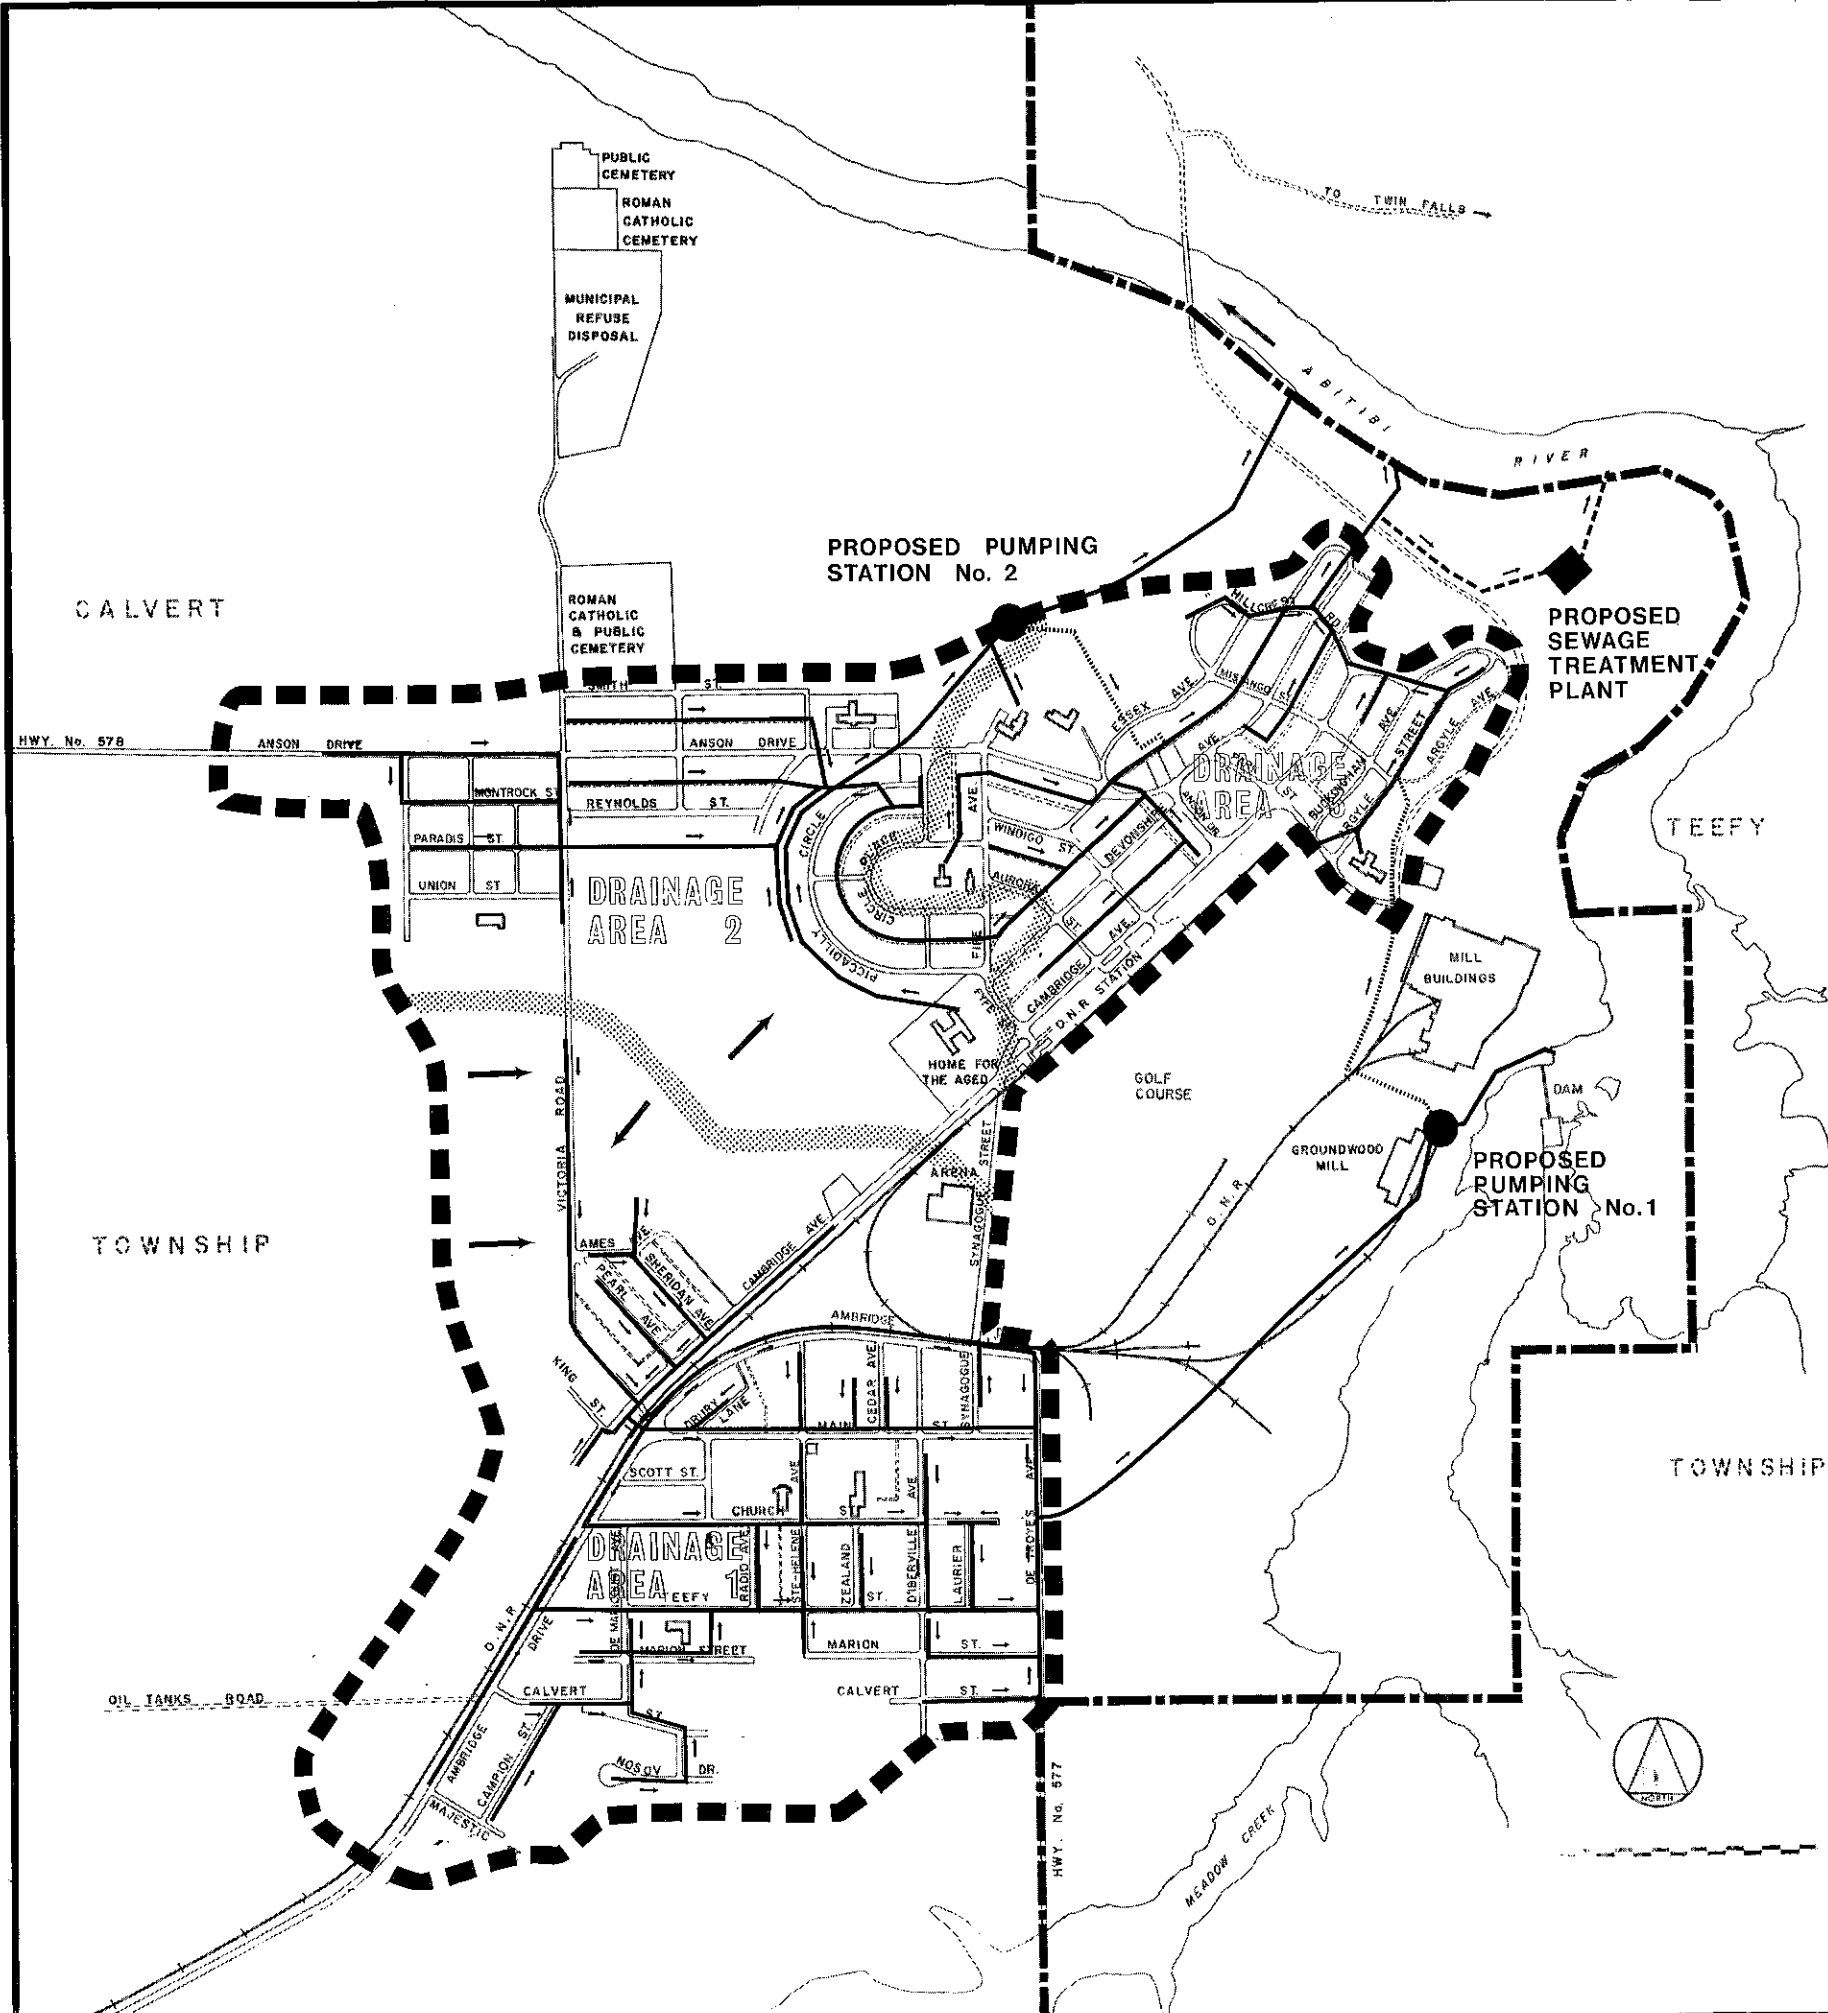

TOWN OF IROQUOIS FALLS OFFICIAL PLAN

PROCTOR REDFERN BOUSFIELD & BACON