


SCHEDULE 'G'

STORM DRAINAGE PLAN

- EXISTING STORM SEWERS
- EXISTING OPEN CHANNELS
- PROPOSED STORM SEWERS
- PROPOSED OPEN CHANNELS
- PROPOSED STORM SEWERS
(Required for operation of Sanitary System)
- DIRECTION OF FLOW
- ▨ DRAINAGE AREA BOUNDARY
- LIMIT OF URBAN DEVELOPMENT

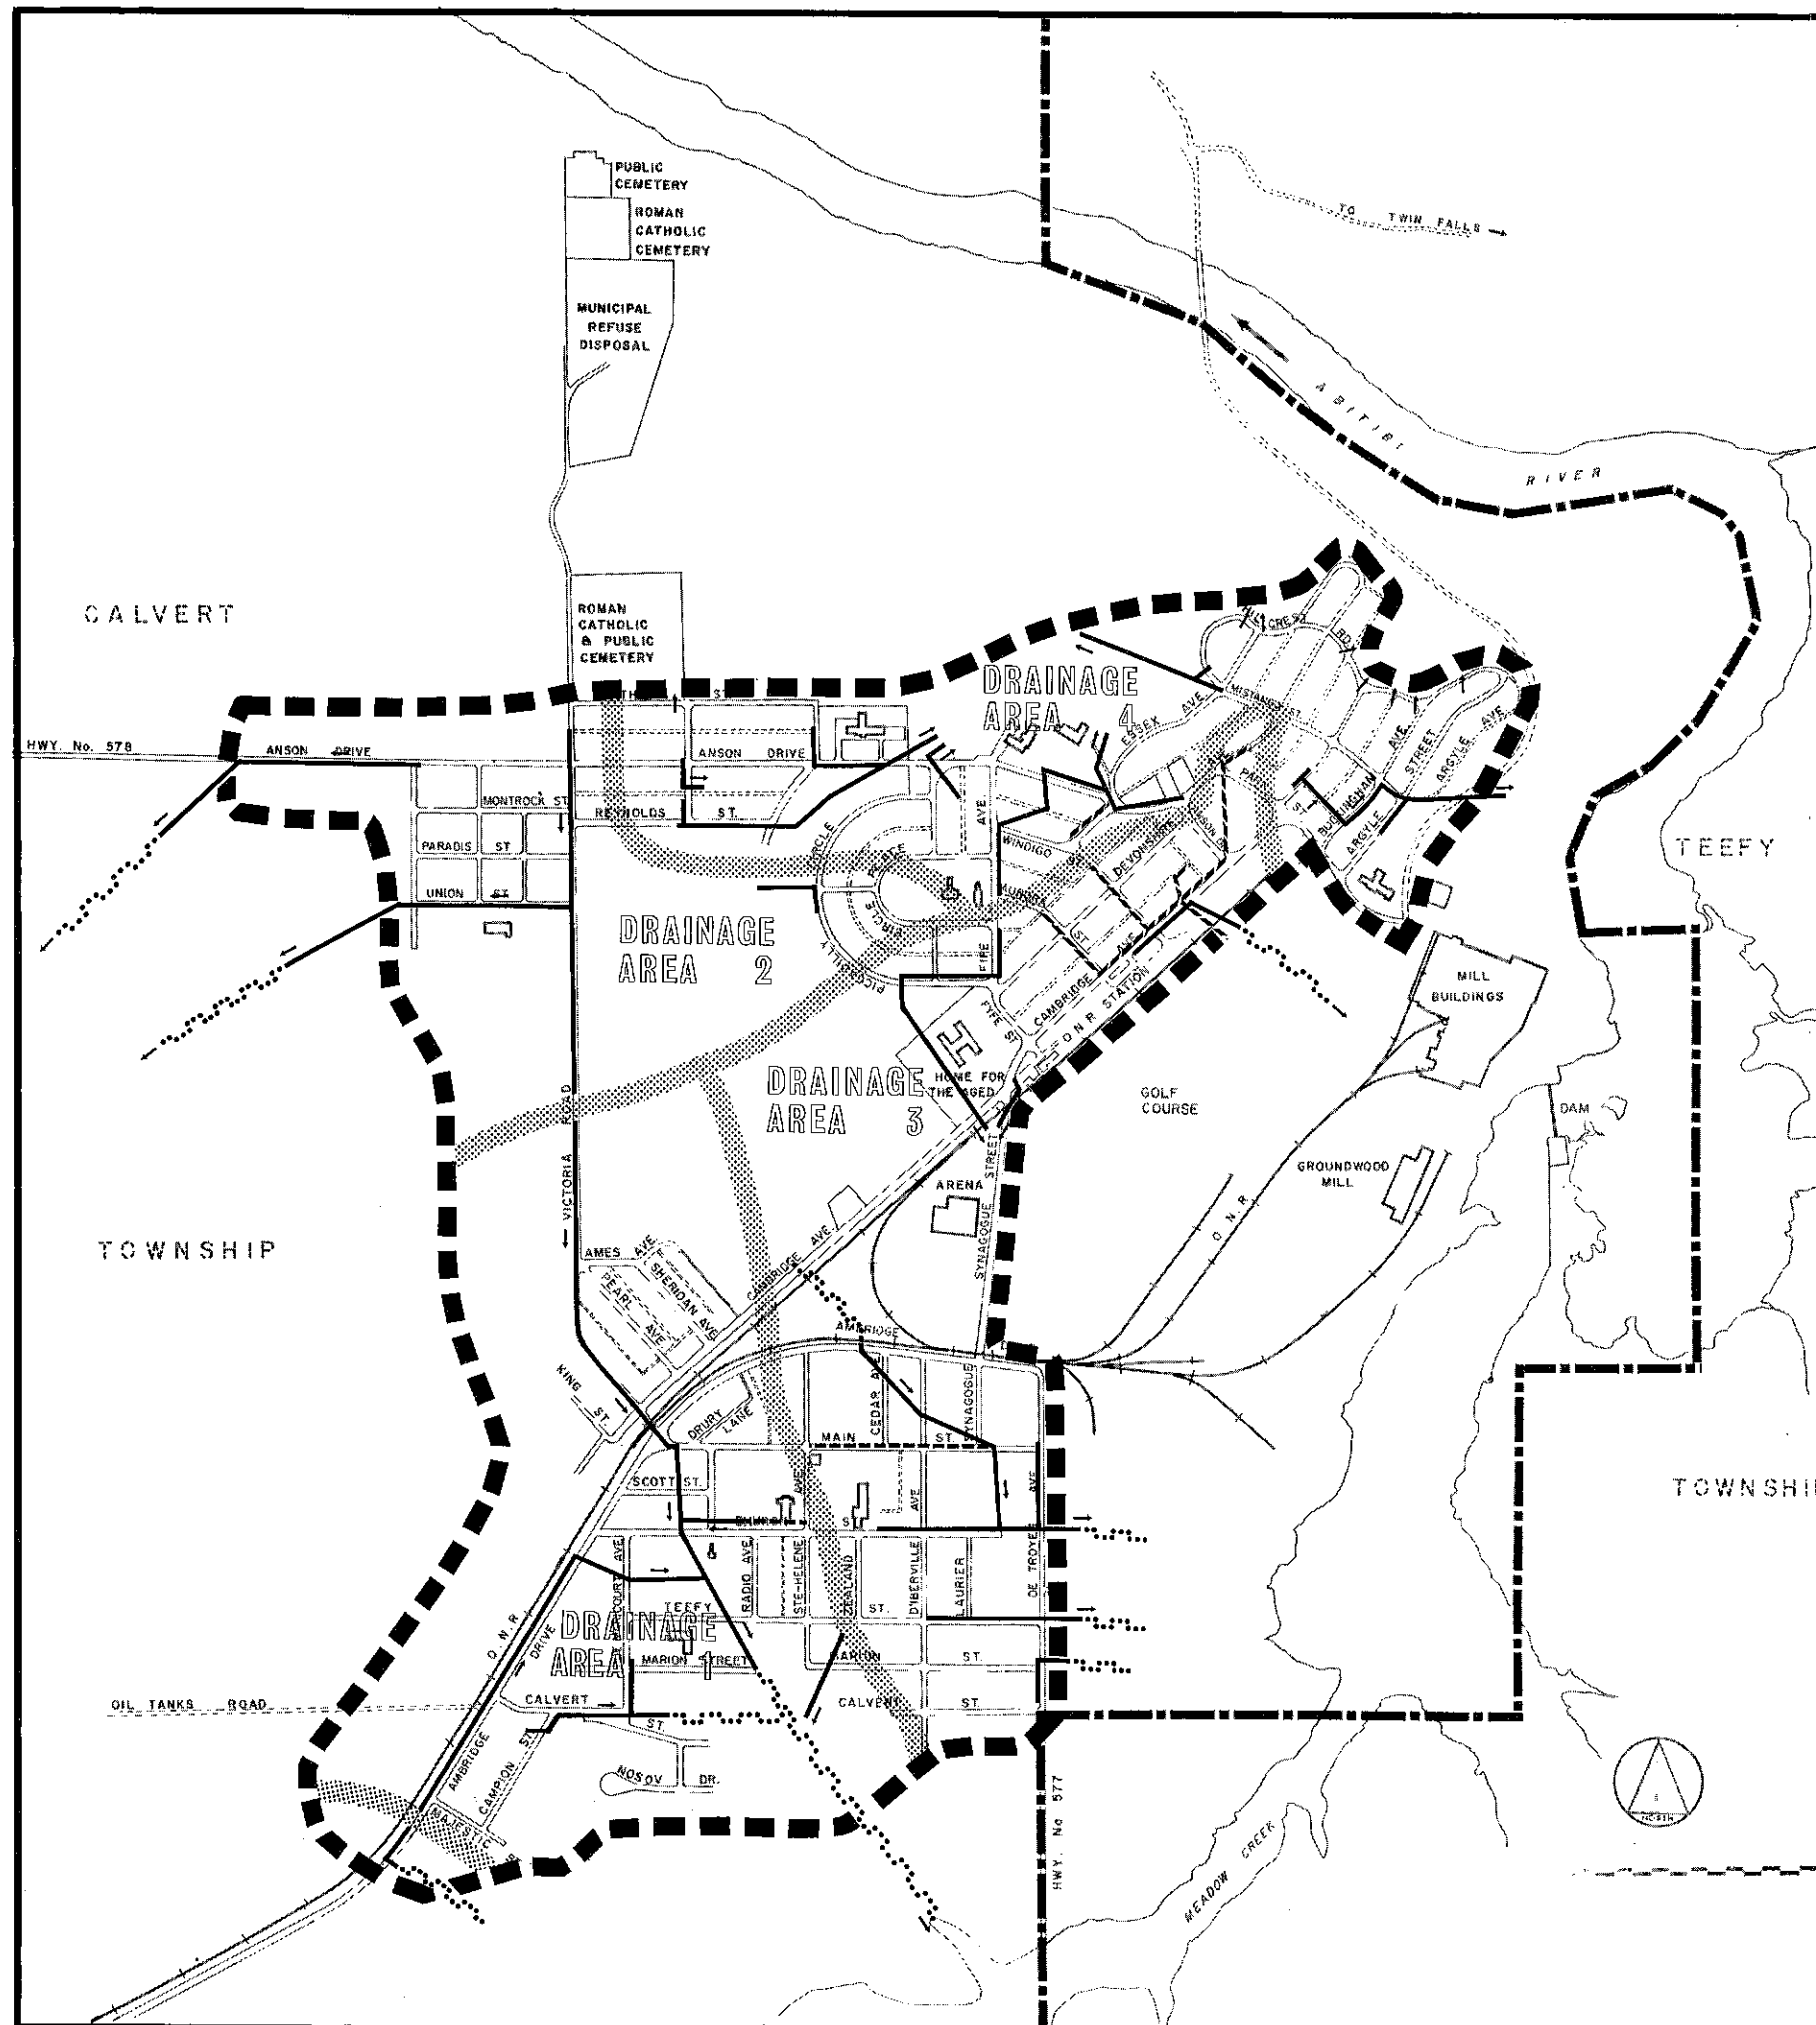

TOWN OF IROQUOIS FALLS OFFICIAL PLAN

PROCTOR REDFERN BOUSFIELD & BACON